



V201 (20x30)

Escala 1:50

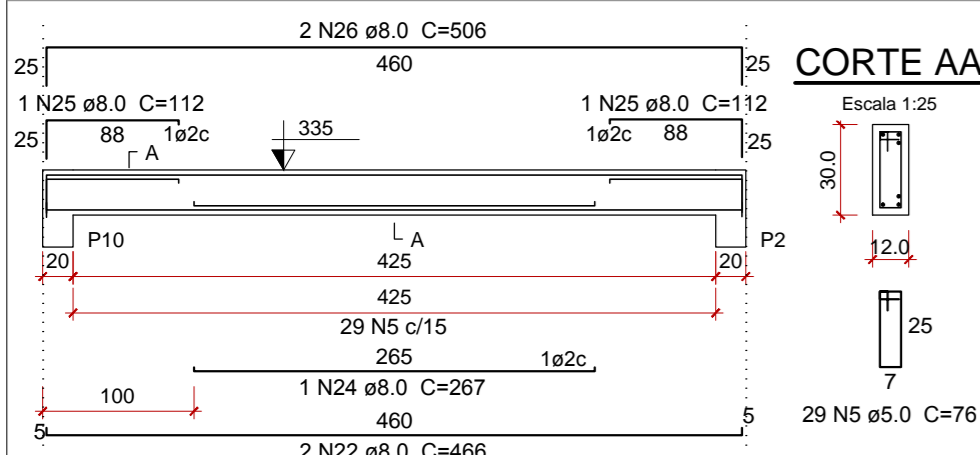


V205 (12x30)

Escala 1:50

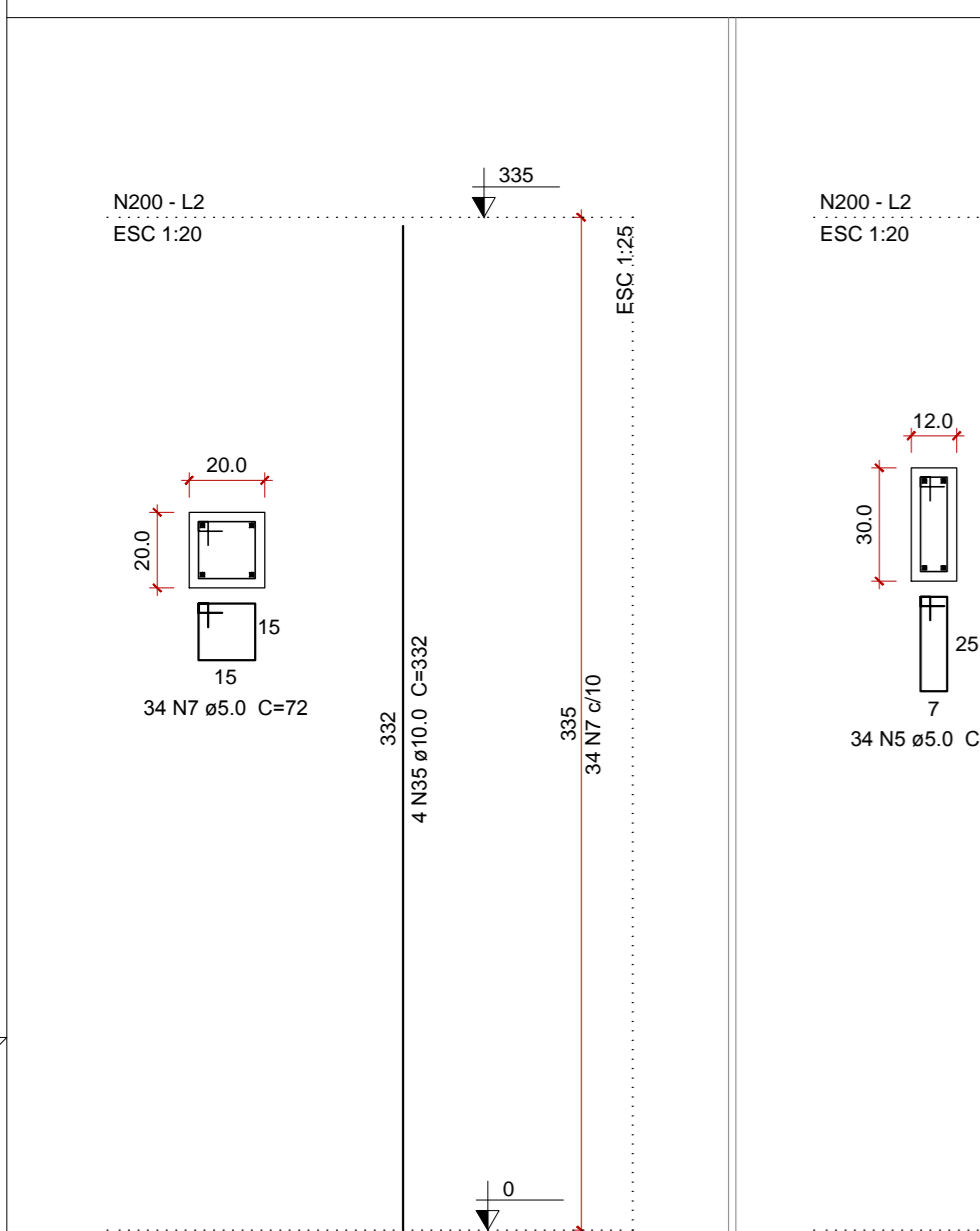

P1=P3=P4=P5=P9=
=P12=P13 (x7)

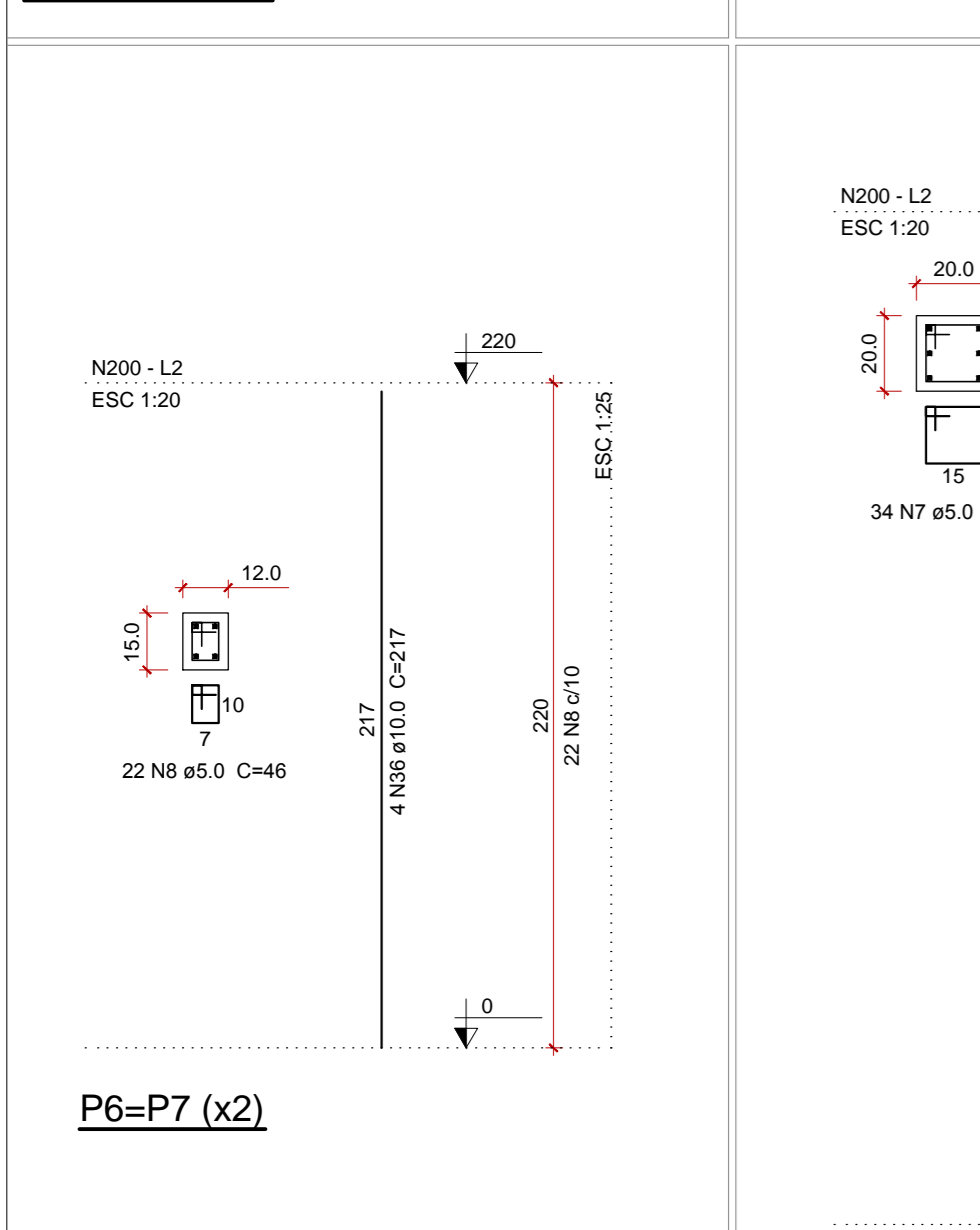

P6=P7 (x2)

